




1
MOTION DETECTOR
CEILING MOUNT DETAIL
TY501

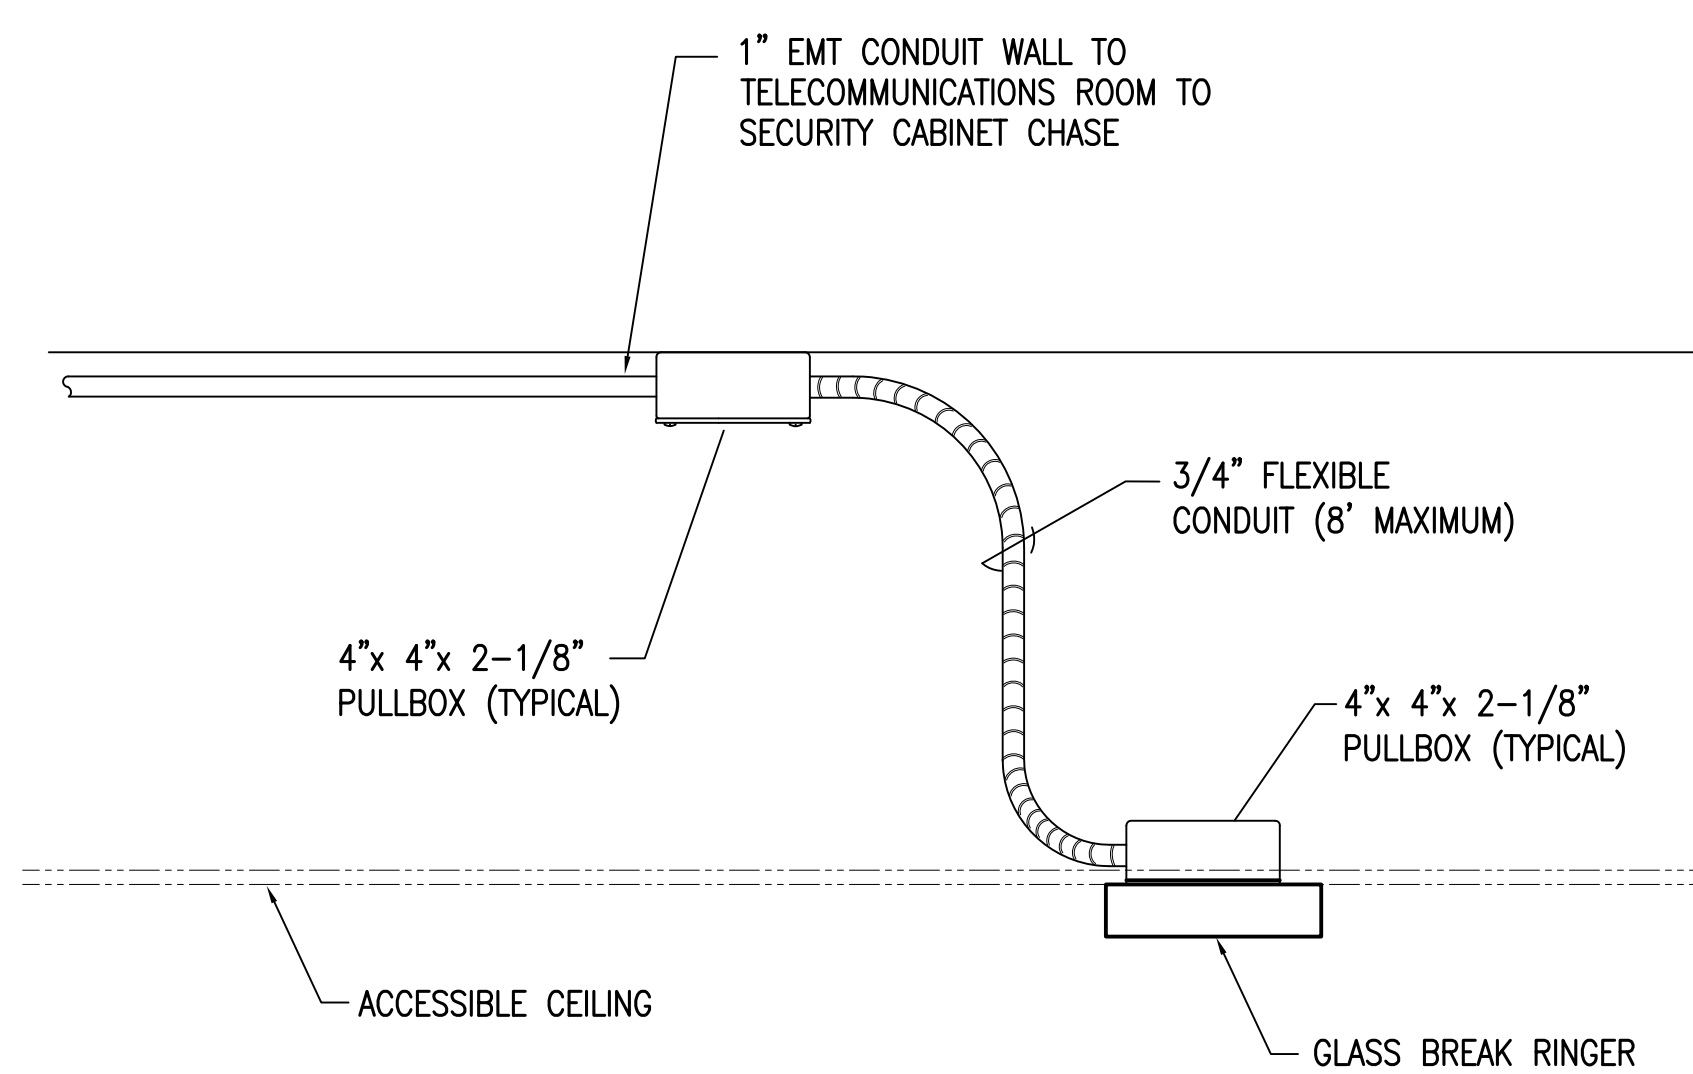

2
GLASS BREAK
CEILING MOUNT DETAIL
TY501

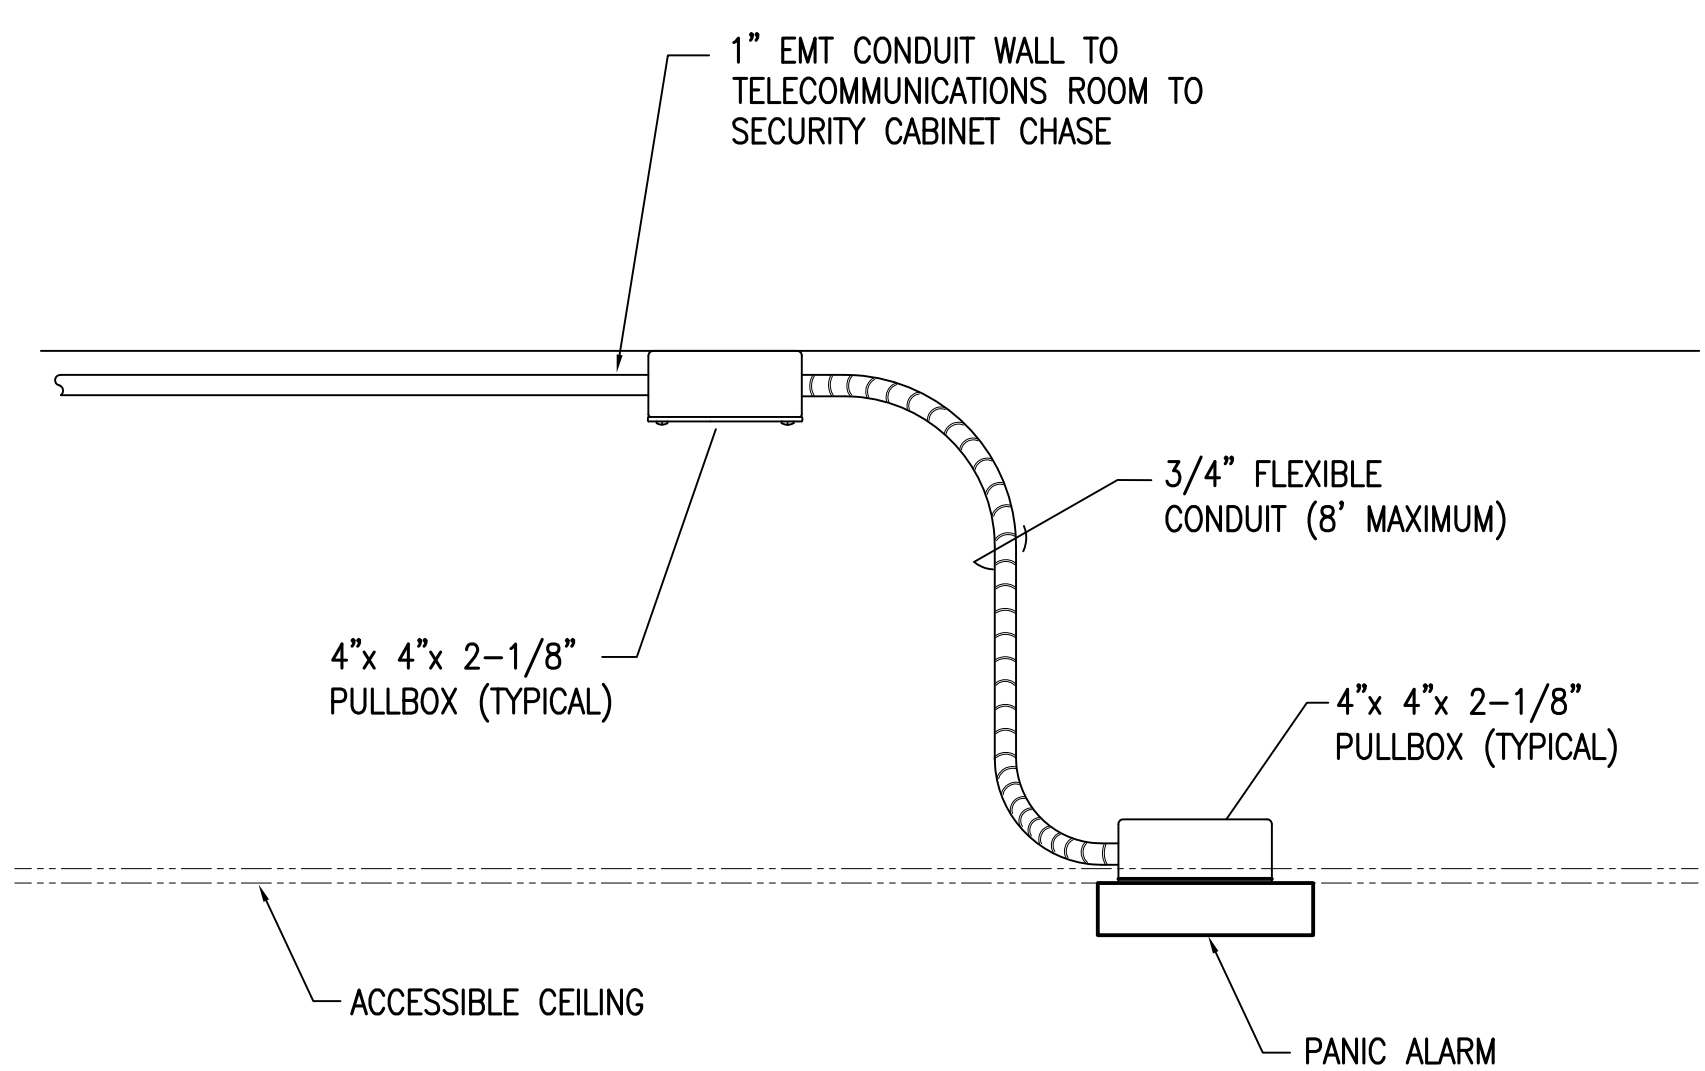

3
PANIC ALARM
CEILING MOUNT DETAIL
TY501

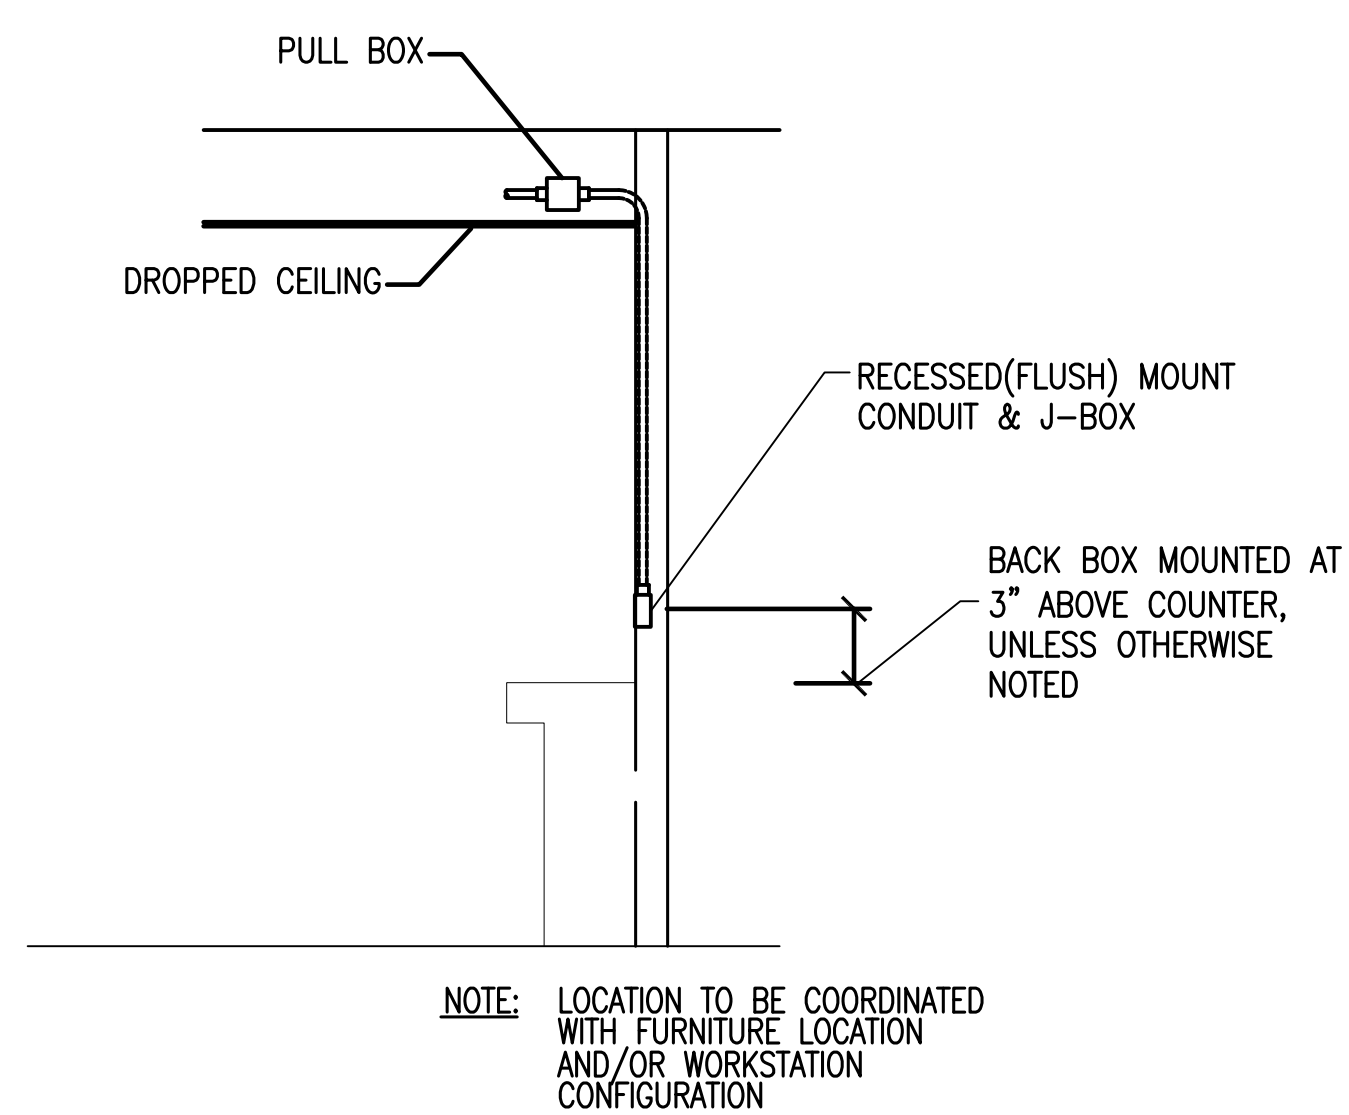

4
TYPICAL DURESS MOUNTING DETAIL
TY501
NOT TO SCALE

FINAL SUBMISSION
APRIL 9, 2013

IF SHEET IS LESS THAN (30"x42") IT IS
A REDUCED PRINT; SCALE ACCORDINGLY

TY501



 366 MOBILE ST., FARMHOPE, AL 36532 251-990-5778 ARCH. & ENGR. SEAL 	NATURAL RESOURCES & ENVIRONMENTAL AFFAIRS		P.W. DWG. NO.		DEPARTMENT OF THE NAVY NAVAL FACILITIES ENGINEERING COMMAND PANAMA CITY, FLORIDA	
	SAFETY DEPARTMENT		DRAWN BY CEC		CONSTRUCT NAVAL BRANCH HEALTH CLINIC PANAMA CITY	
	FIRE DEPARTMENT		CHECKED BY CEC		SECURITY DETAILS	
	PUBLIC WORKS SUPERVISOR		SUPERVISOR TAN		NAVFAC DRAWING NO. N/A	
APPROVED		DATE 02/15/2013		SIZE F		CODE IDENT. NO.
PUBLIC WORKS OFFICER				HONC PROJ. NO. 520-13-200		CONSTR. CONTR. NO.
				SCALE AS NOTED		MACC. T.O.# SHEET 3 OF 5